

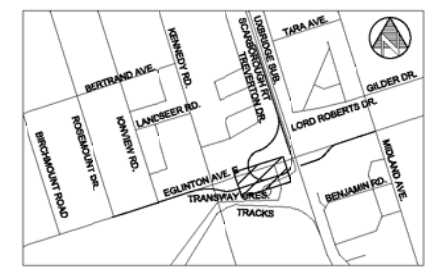


teboard.dgn (Transit City Border) NOV2009

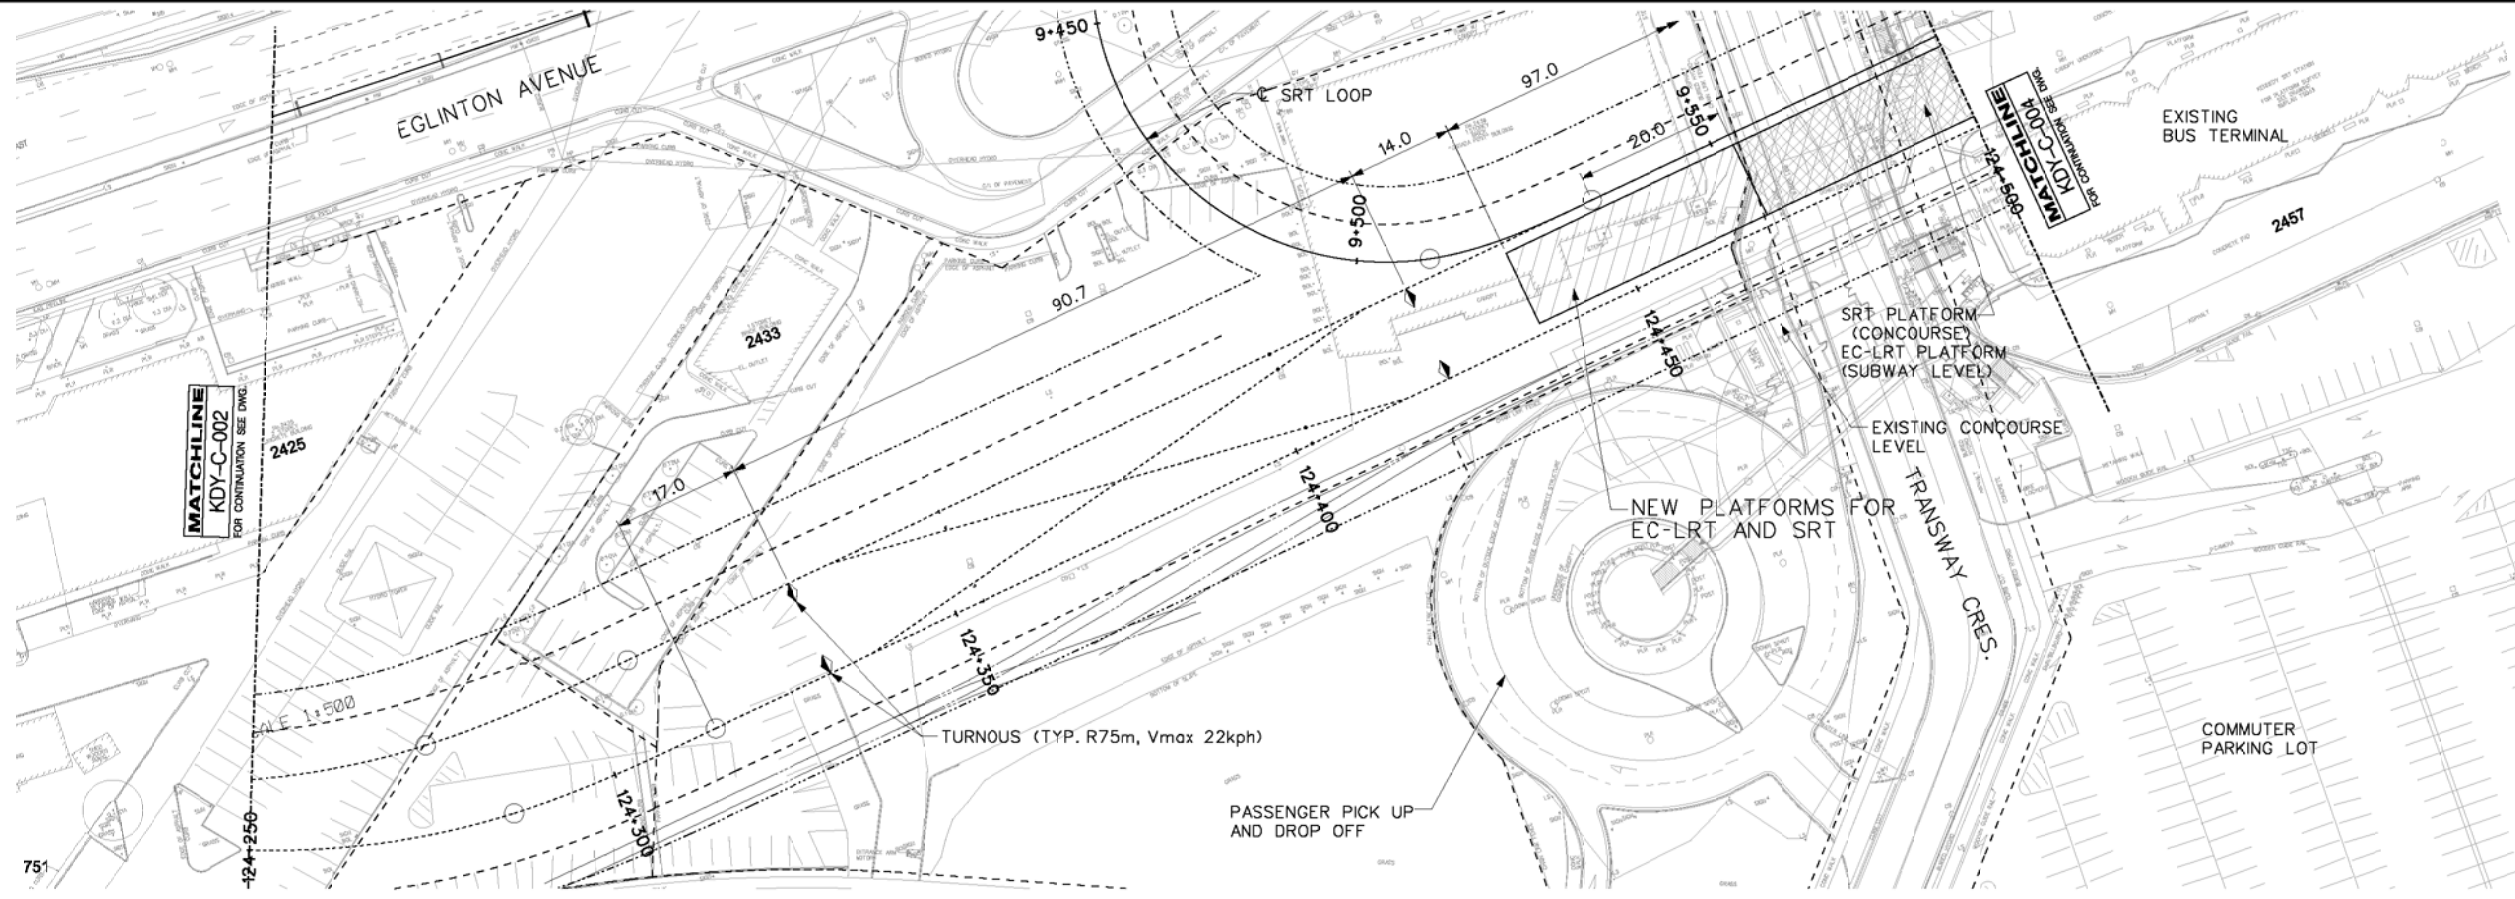

LEGEND	
-----	ALIGNMENT CL
.....	TRACK CL
————	STRUCTURE
-----	PERMANENT PROPERTY REQUIREMENT
-----	TEMPORARY PROPERTY REQUIREMENT
-----	PROPERTY LINE

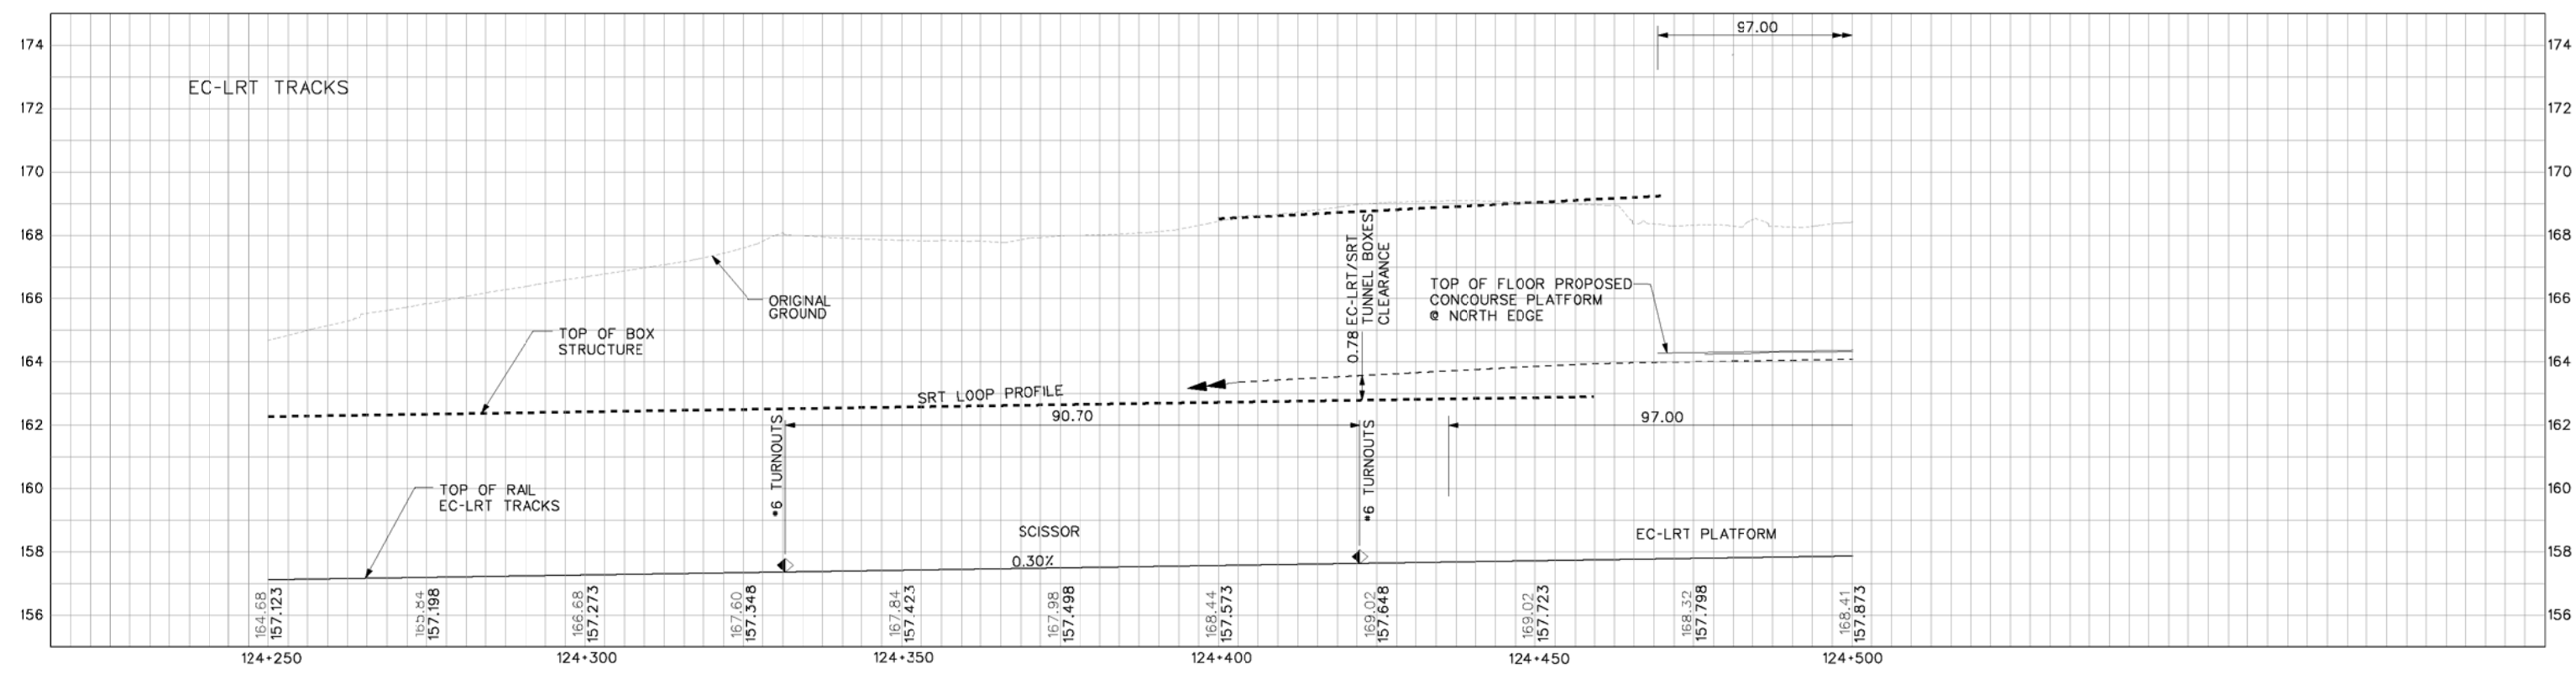

BLDG. REF. No.

FILE

SHEET No.

DRAWING No.

REVISIONS	REVISIONS





DRAWN	J.ARICO	YYYY/MM/DD	2010/09/24
CHECKED	R.PETTIGREW	2010/09/24	
DIRECT			
SCALE			

KENNEDY STATION REDEVELOPMENT
 CONCEPTUAL DESIGN
 OPTION "A1-FINAL-100702"
 PLAN & PROFILE-EC-LRT TRACKS (3)
 FROM STA. 124+250 TO STA. 124+500


Plot Date:	9/24/2010
TORONTO TRANSIT COMMISSION TRANSIT CITY	
Dwg. No.	KDY-C-003
Sheet No.	03

teboard.dgn (Transit City Border) NOV2009

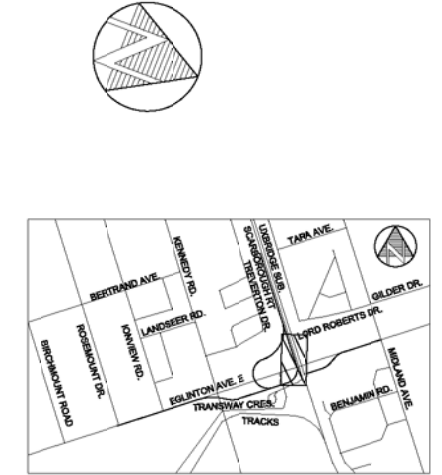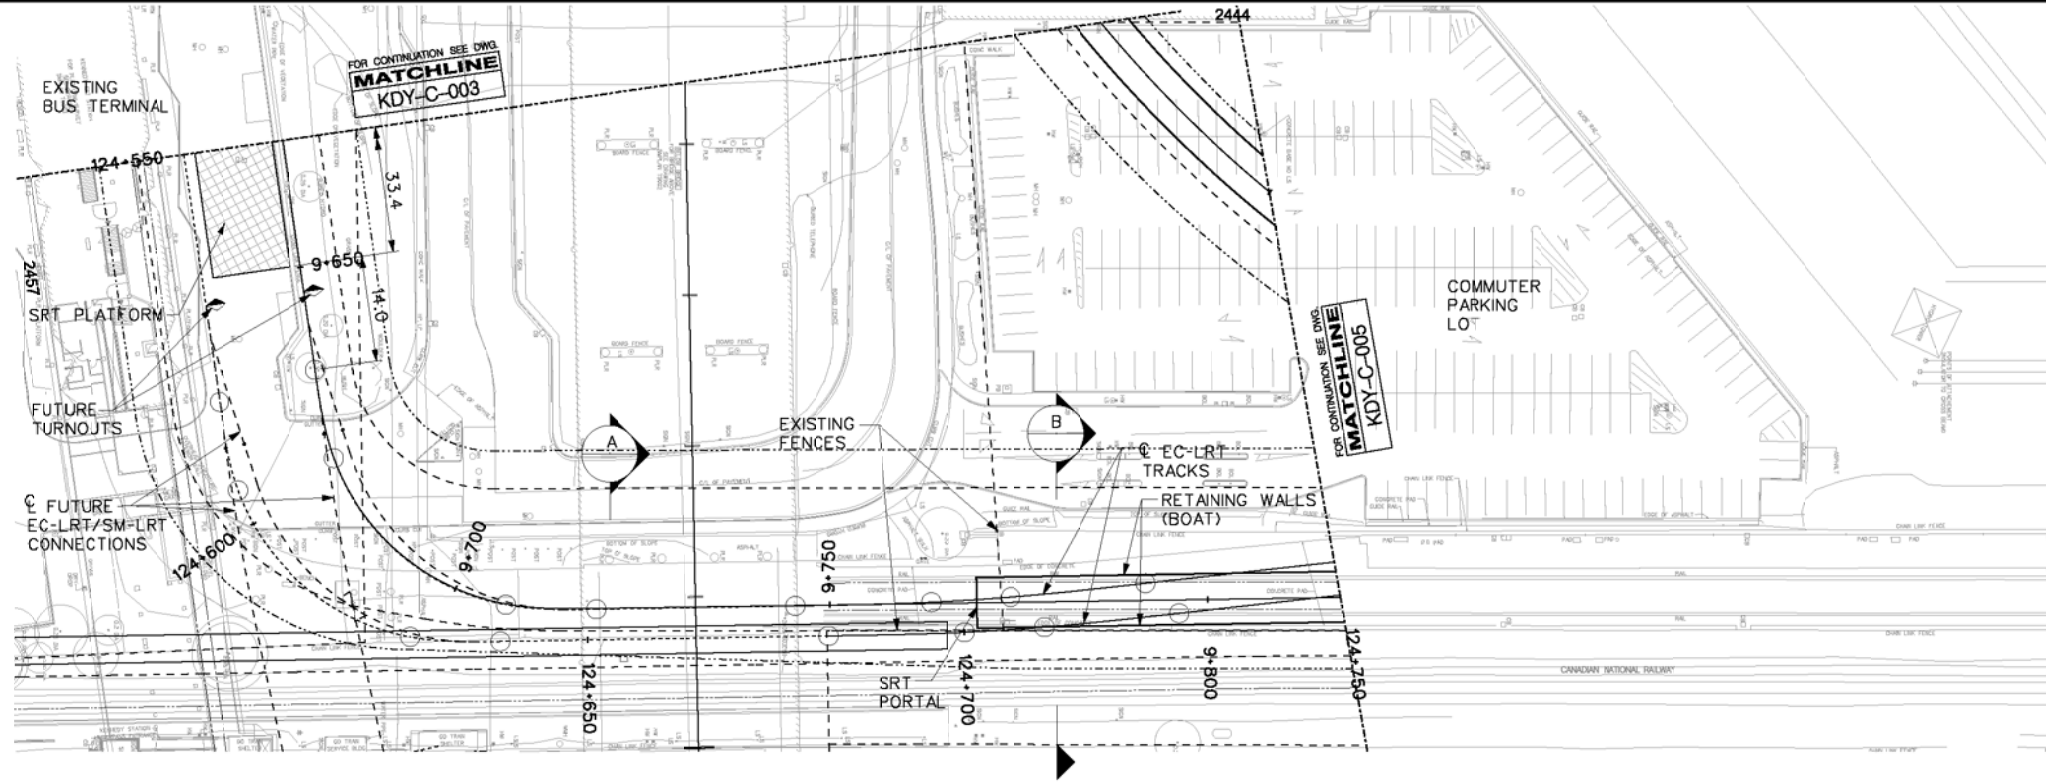

LEGEND

-----	ALIGNMENT CL
-----	TRACK CL
-----	STRUCTURE
-----	PERMANENT PROPERTY REQUIREMENT
-----	TEMPORARY PROPERTY REQUIREMENT
-----	PROPERTY LINE

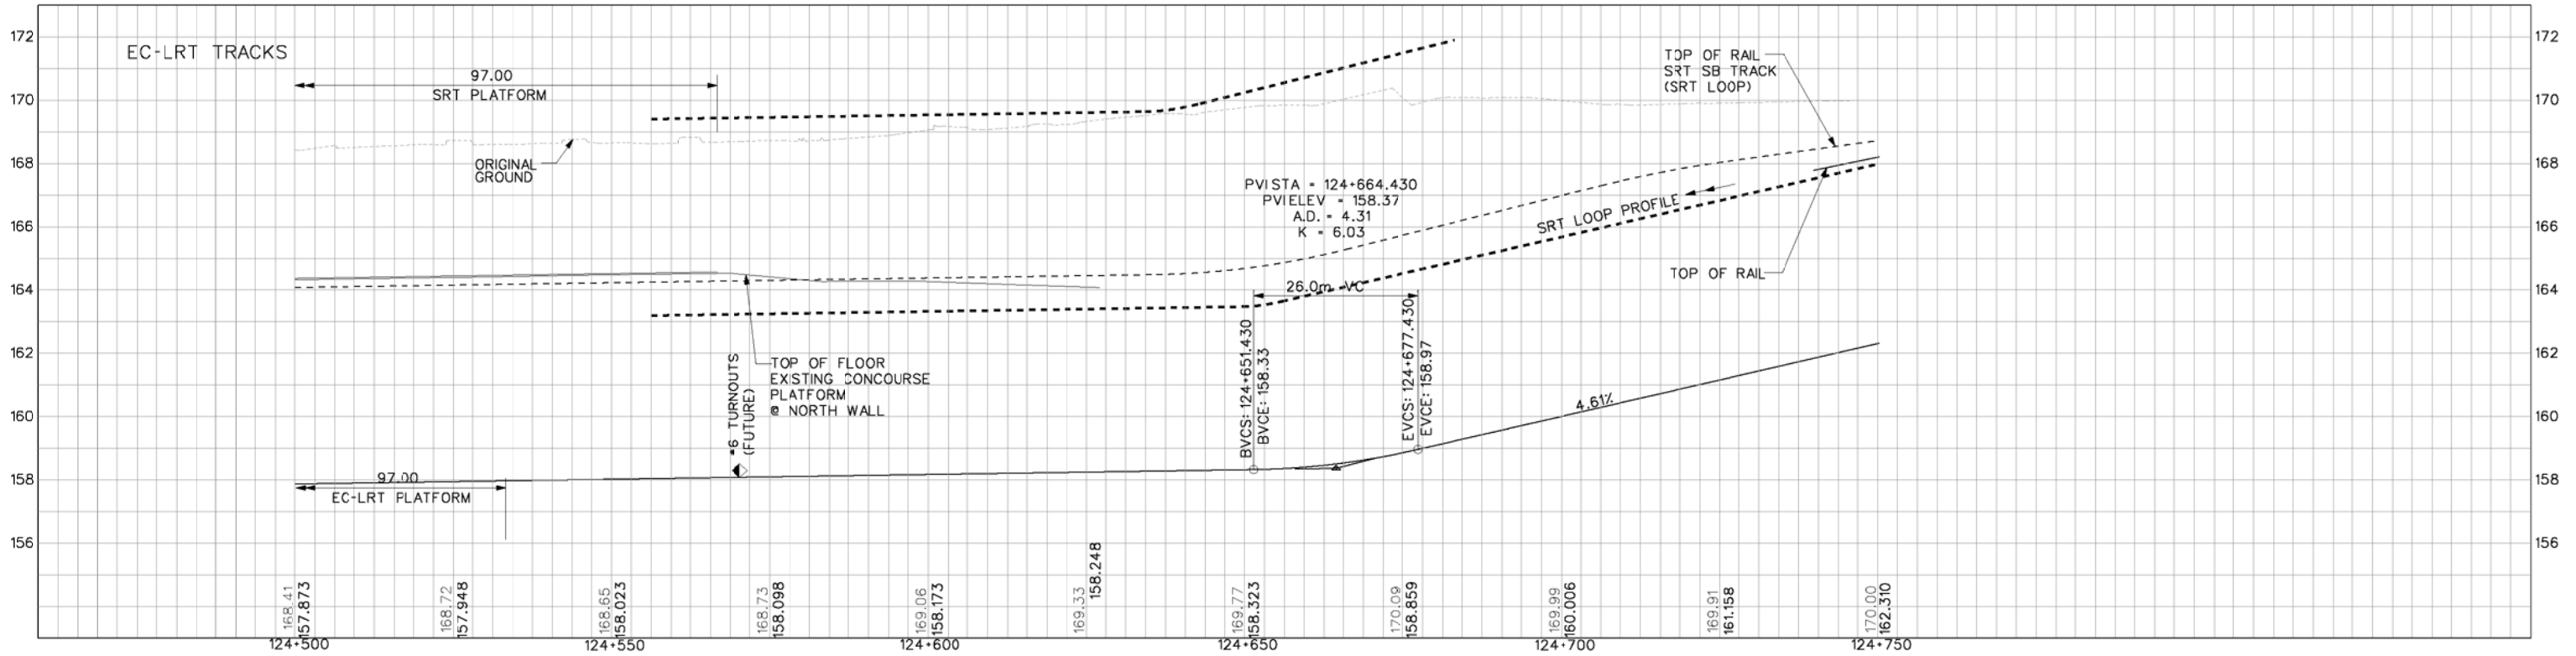

BLDG. REF. No. FILE SHEET No.

REVISIONS	REVISIONS



DRAWN	J.ARICO	YYYY/MM/DD	2010/09/24
CHECKED	R.PETTIGREW	2010/09/24	
CORRECT		2010/09/17	
SCALE			

KENNEDY STATION REDEVELOPMENT
 CONCEPTUAL DESIGN
 OPTION "A1-FINAL-100702"
 PLAN & PROFILE-EC-LRT TRACKS (4)
 FROM STA. 124+500 TO STA. 124+750

Plot Date:	9/24/2010
TORONTO TRANSIT COMMISSION TRANSIT CITY	
Dwg. No.	KDY-C-004
Sheet No.	04



teboard.dgn (Transit City Border) NOV2009

BLDG. REF. No.

FILE


SHEET No.

DRAWING No.

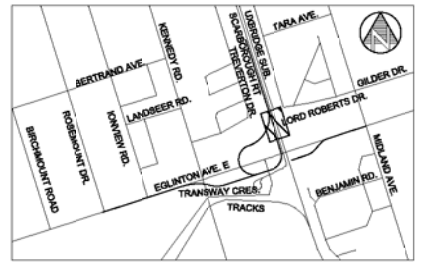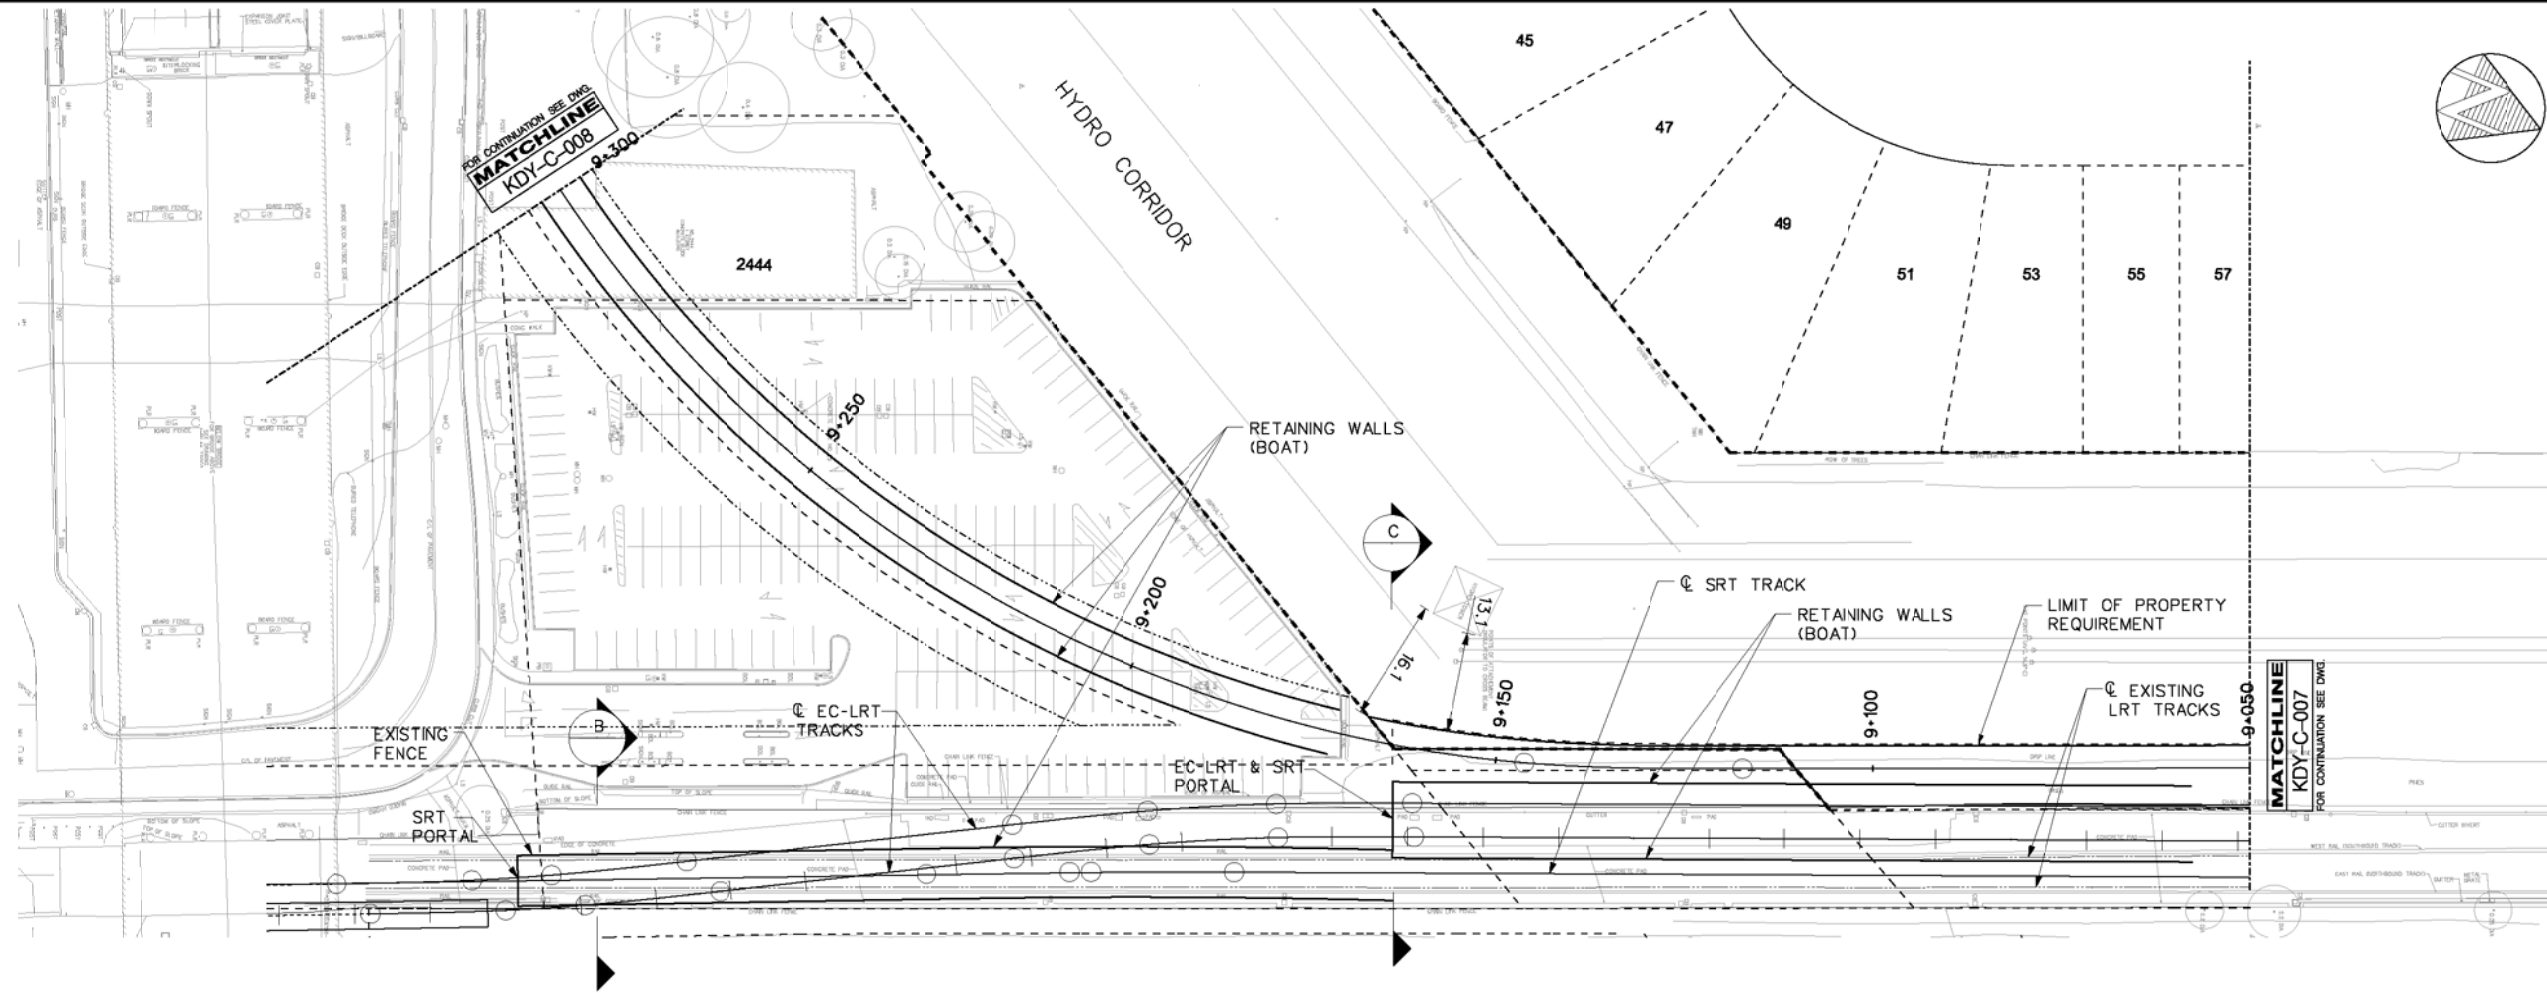

LEGEND

- ALIGNMENT CL
- TRACK CL
- STRUCTURE
- PERMANENT PROPERTY REQUIREMENT
- TEMPORARY PROPERTY REQUIREMENT
- PROPERTY LINE

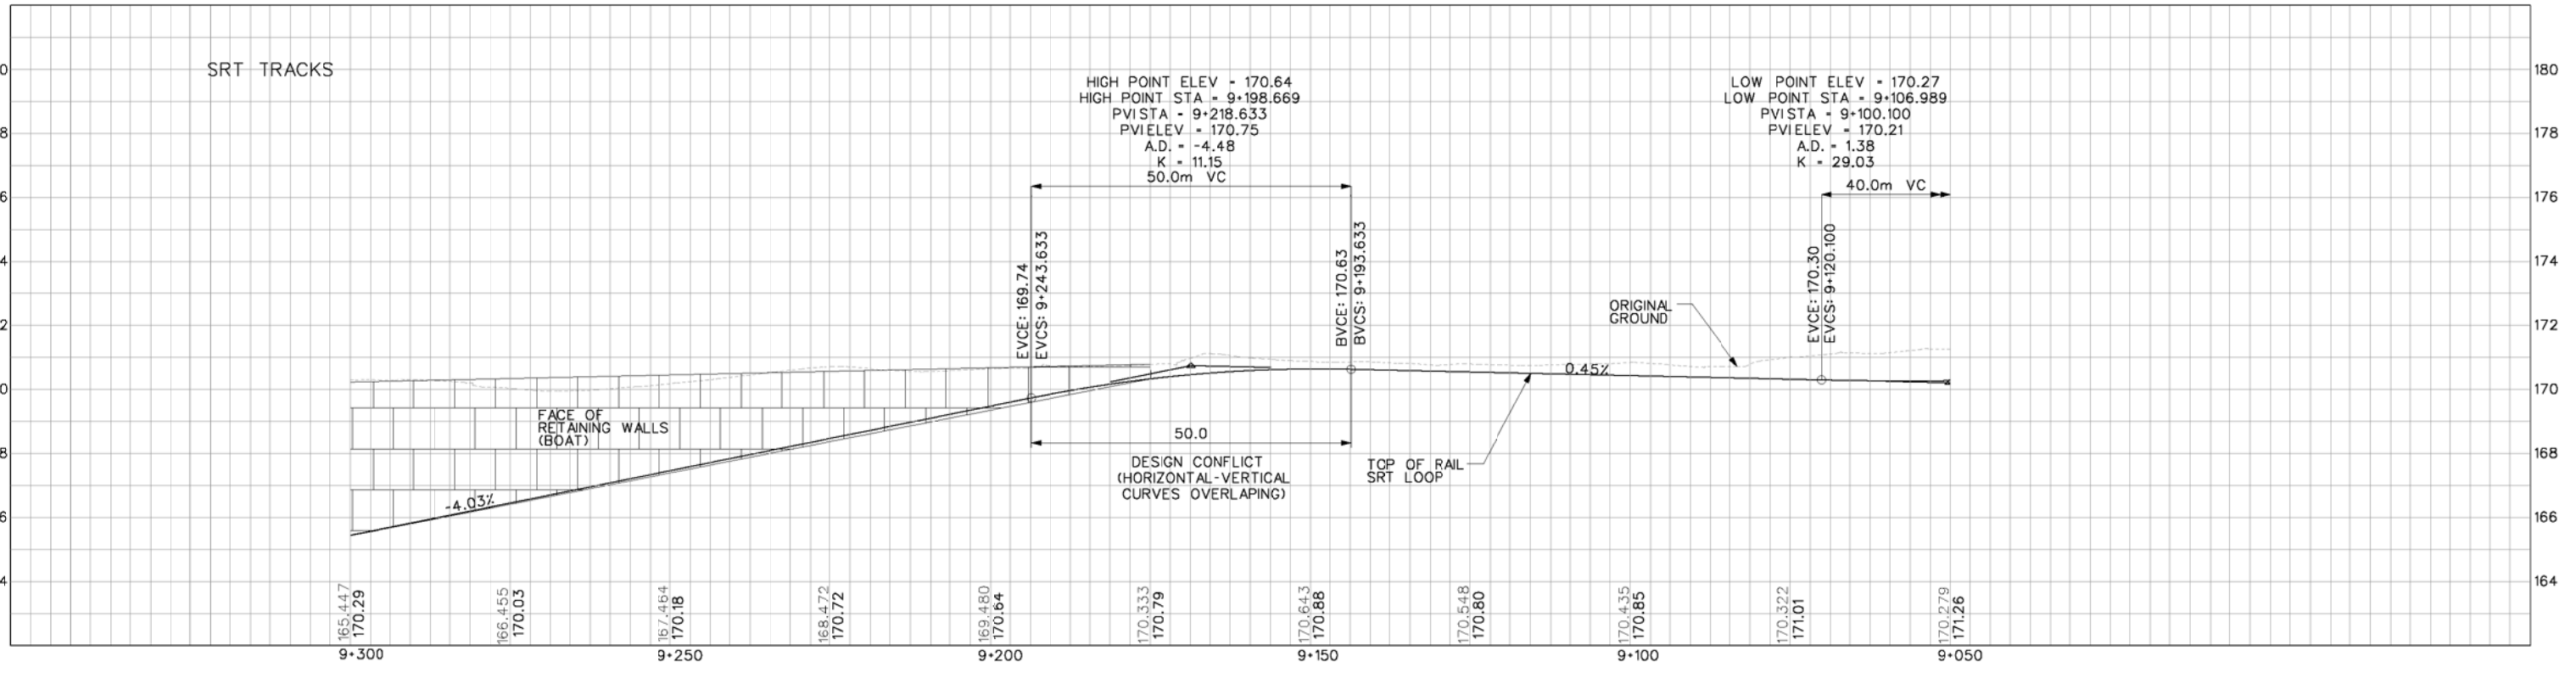

REVISIONS	REVISIONS





DRAWN: J.ARICO
 CHECKED: R.PETTIGREW
 CORRECT:

SCALE: 1:500
 1:100


KENNEDY STATION REDEVELOPMENT
 CONCEPTUAL DESIGN
 OPTION "A1-FINAL-100702"
 PLAN & PROFILE - SRT TRACKS (1)
 FROM STA. 9+050 TO STA. 9+300

Plot Date: 9/24/2010
 TORONTO TRANSIT COMMISSION
 TRANSIT CITY
 Dwg. No. **KDY-C-006** Sheet No. **06**

teboard.dgn (Transit City Border) NOV2009

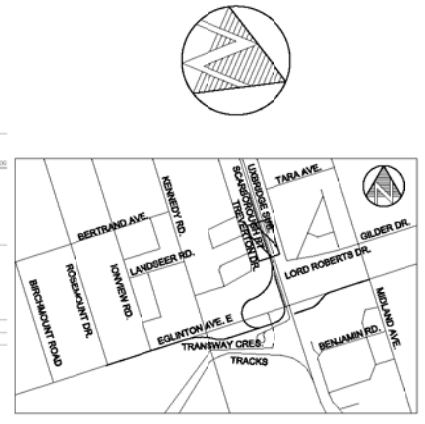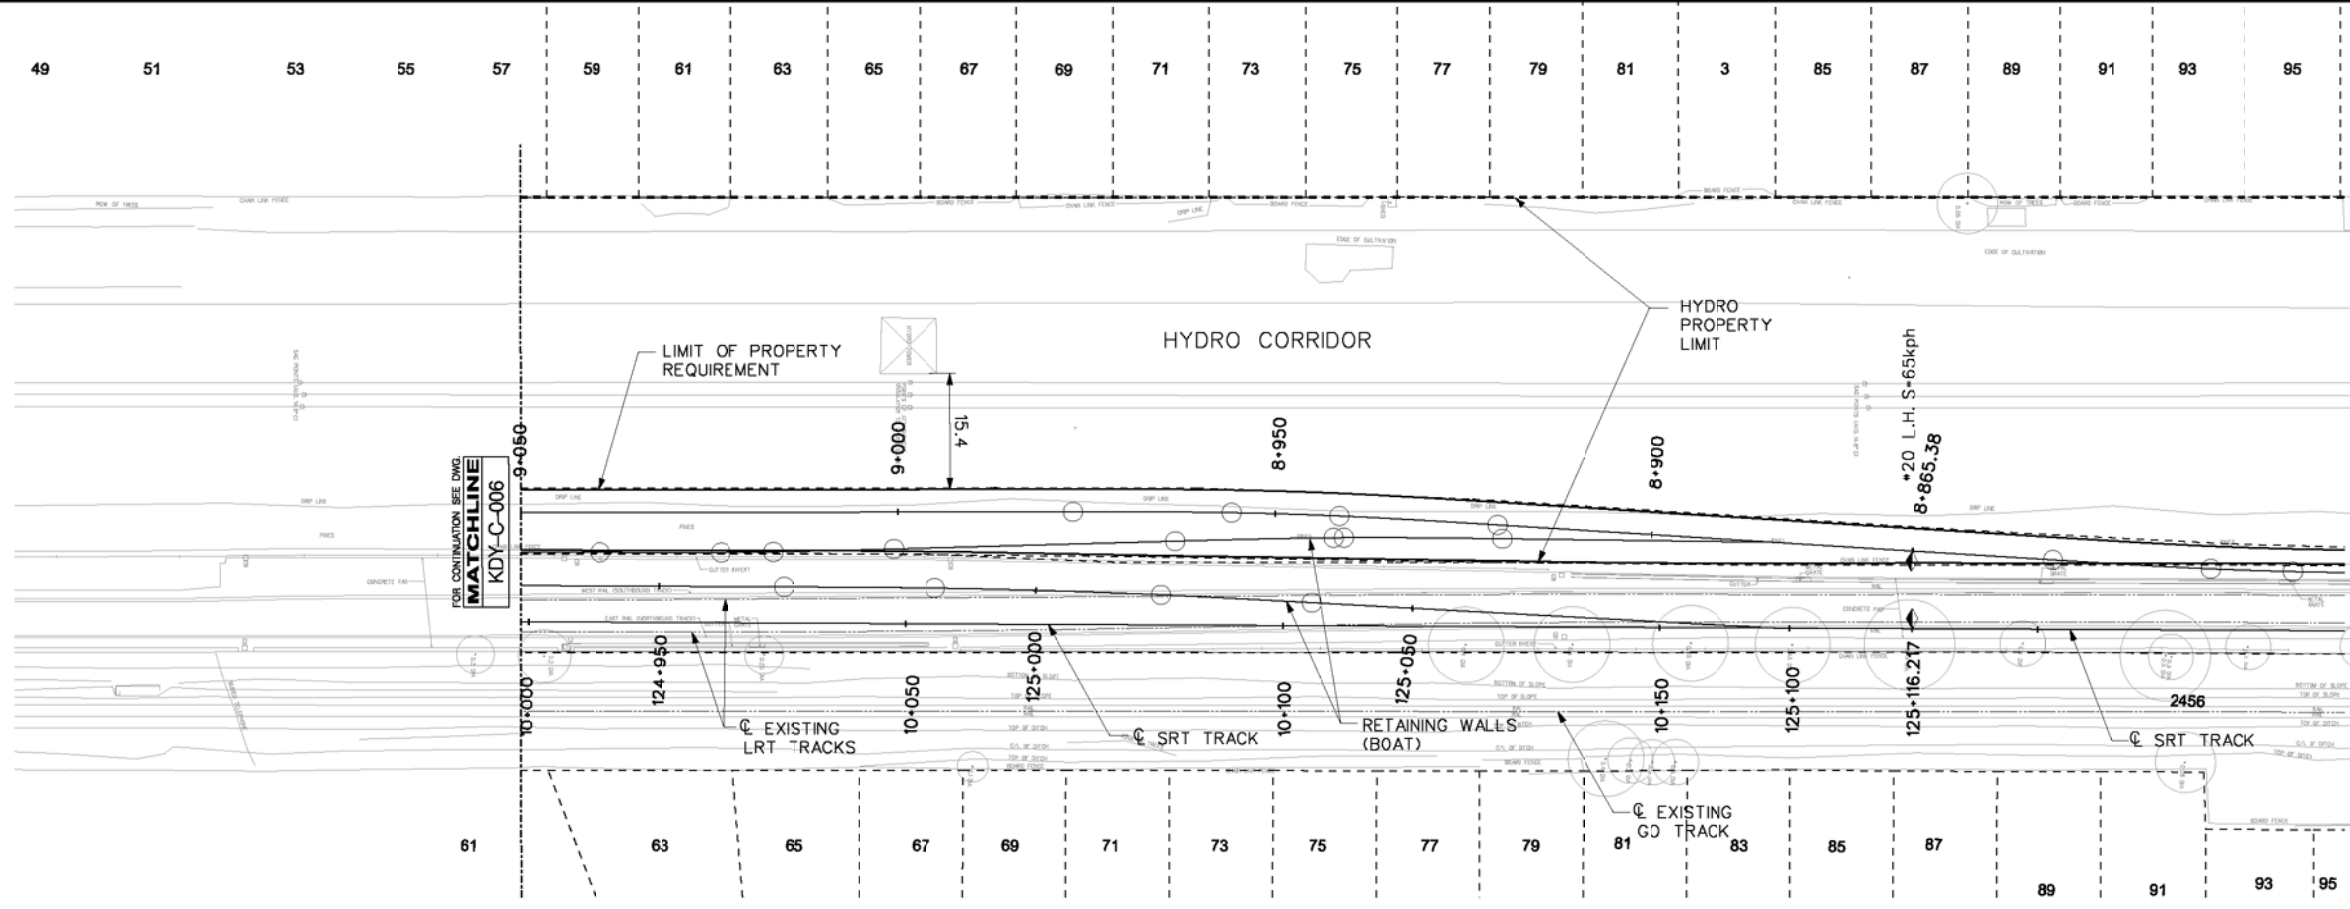

LEGEND	
---	ALIGNMENT CL
---	TRACK CL
---	STRUCTURE
---	PERMANENT PROPERTY REQUIREMENT
---	TEMPORARY PROPERTY REQUIREMENT
---	PROPERTY LINE

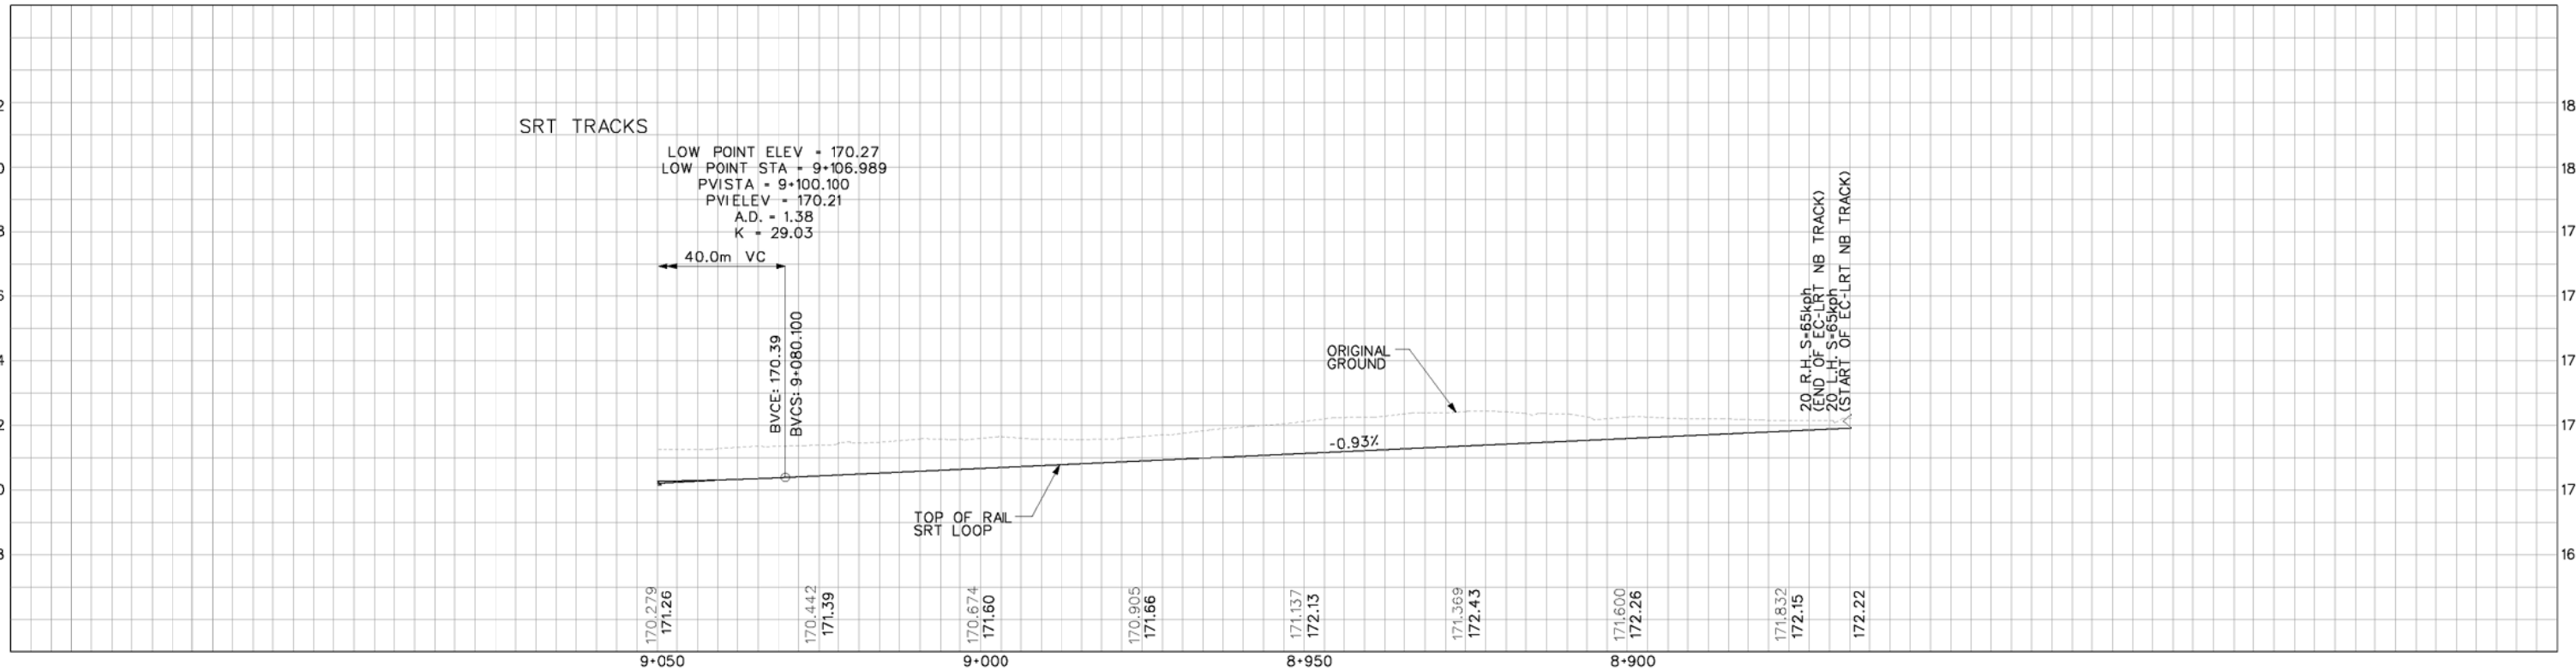

BLDG. REF. No. FILE SHEET No.

REVISIONS	REVISIONS





DRAWN	J.ARICO	YYYY/MM/DD	2010/09/24
CHECKED	R.PETTIGREW	2010/09/24	
CORRECT			
SCALE	1:500 1:100		


KENNEDY STATION REDEVELOPMENT
 CONCEPTUAL DESIGN
 OPTION "A1-FINAL-100702"
 PLAN & PROFILE - SRT TRACKS (2)
 FROM STA. 8+900 TO STA. 9+050

Plot Date:	9/24/2010
TORONTO TRANSIT COMMISSION TRANSIT CITY	
Dwg. No.	KDY-C-007
Sheet No.	07

teboard.dgn (Transit City Border) NOV2009

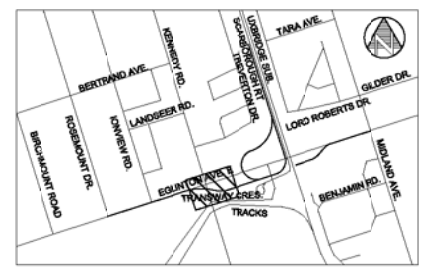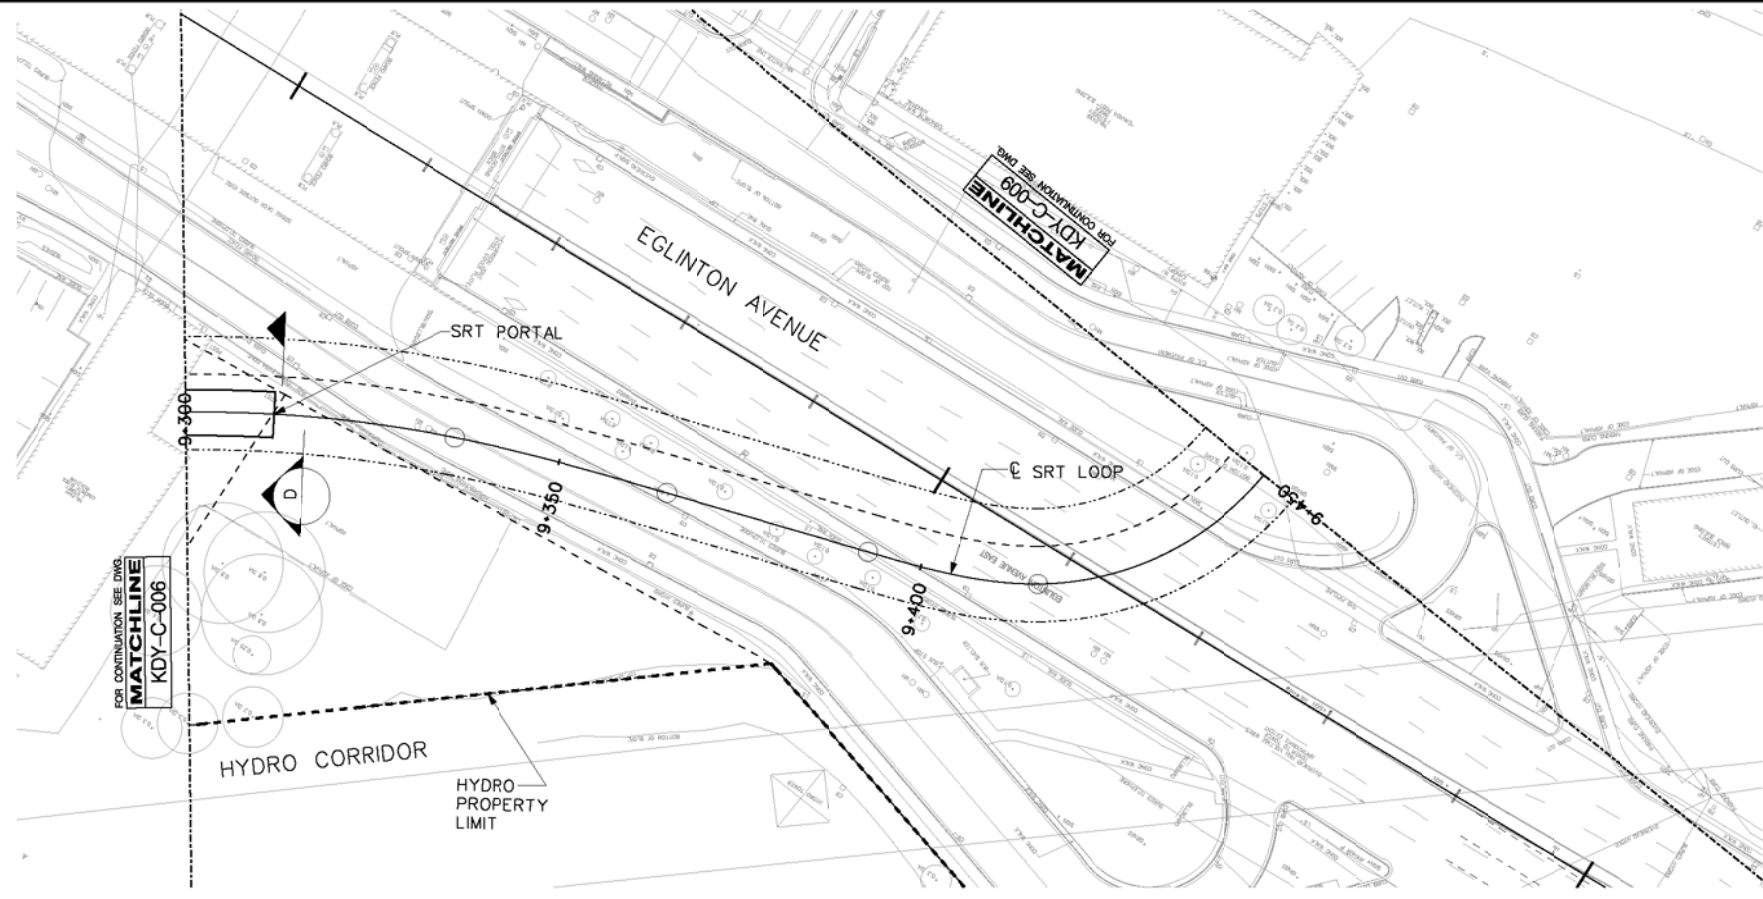

LEGEND	
	ALIGNMENT CL
	TRACK CL
	STRUCTURE
	PERMANENT PROPERTY REQUIREMENT
	TEMPCRARY PROPERTY REQUIREMENT
	PROPERTY LINE

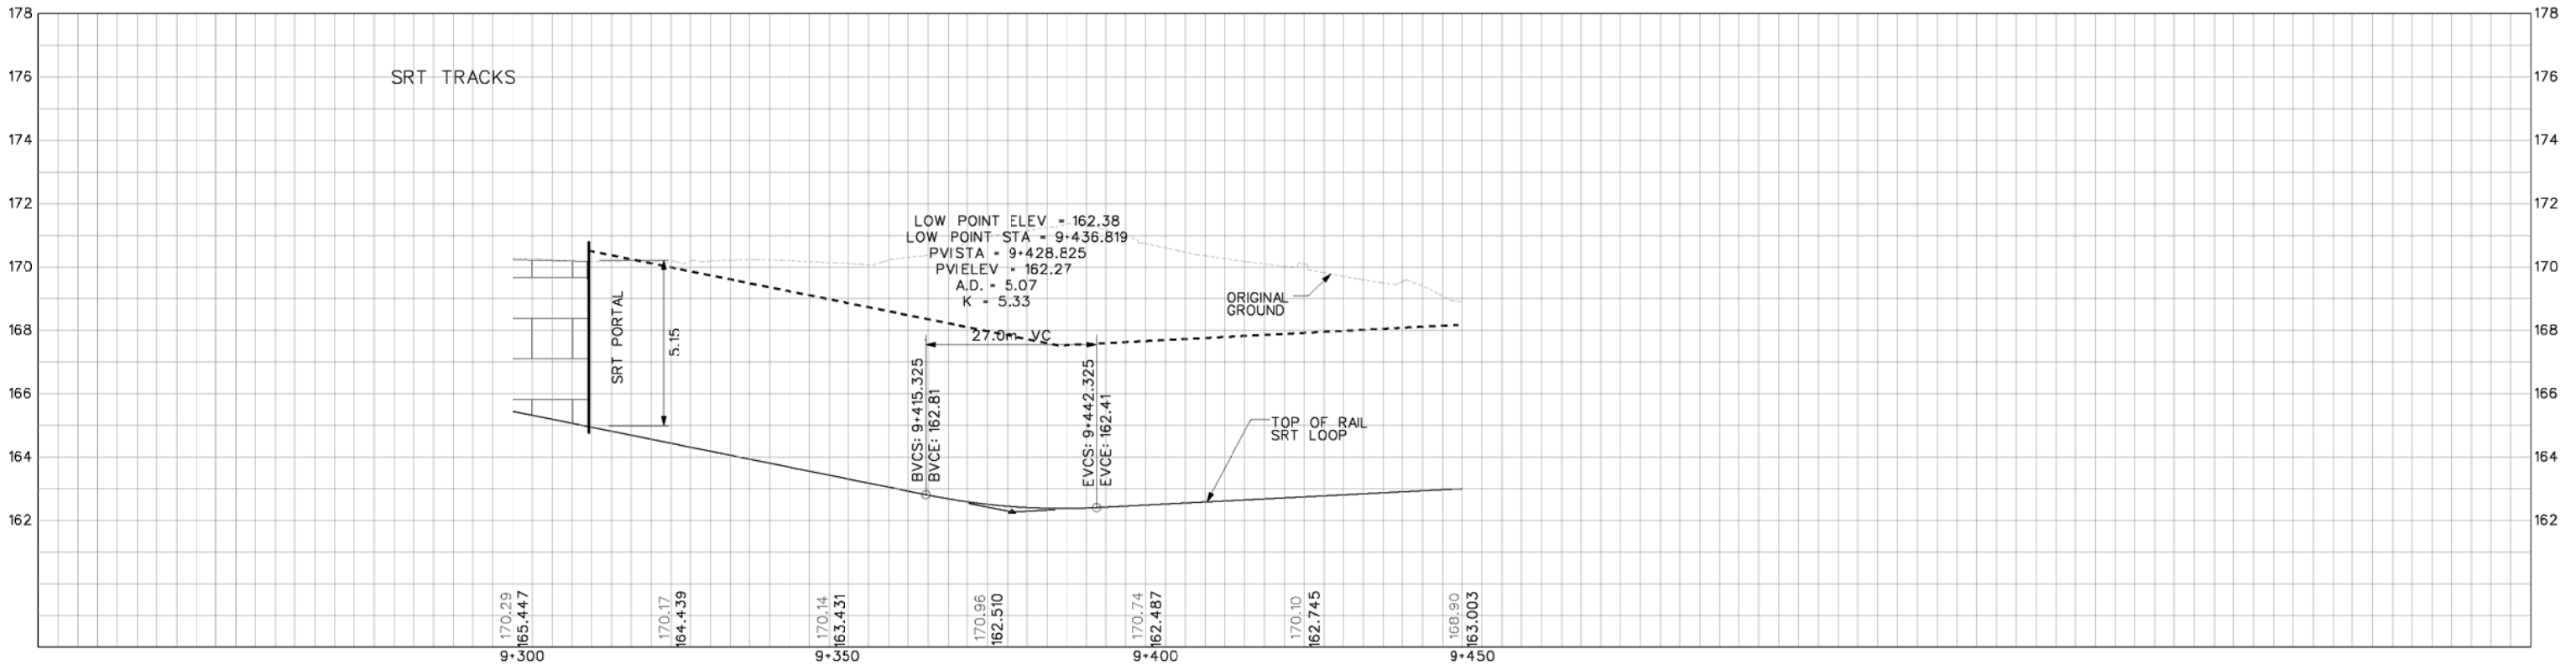

BLDG. REF. No. FILE SHEET No.

REVISIONS	REVISIONS





DRAWN: J.ARICO
 CHECKED: R.PETTIGREW
 CORRECT:

SCALE: 1:500
 1:100

KENNEDY STATION REDEVELOPMENT
 CONCEPTUAL DESIGN
 OPTION "A1-FINAL-100702"
 PLAN & PROFILE - SRT TRACKS (3)
 FROM STA. 9+300 TO STA. 9+450

Plot Date: 9/24/2010
 TORONTO TRANSIT COMMISSION
 TRANSIT CITY
 Dwg. No. KDY-C-008
 Sheet No. 08

teboard.dgn (Transit City Border) NOV2009

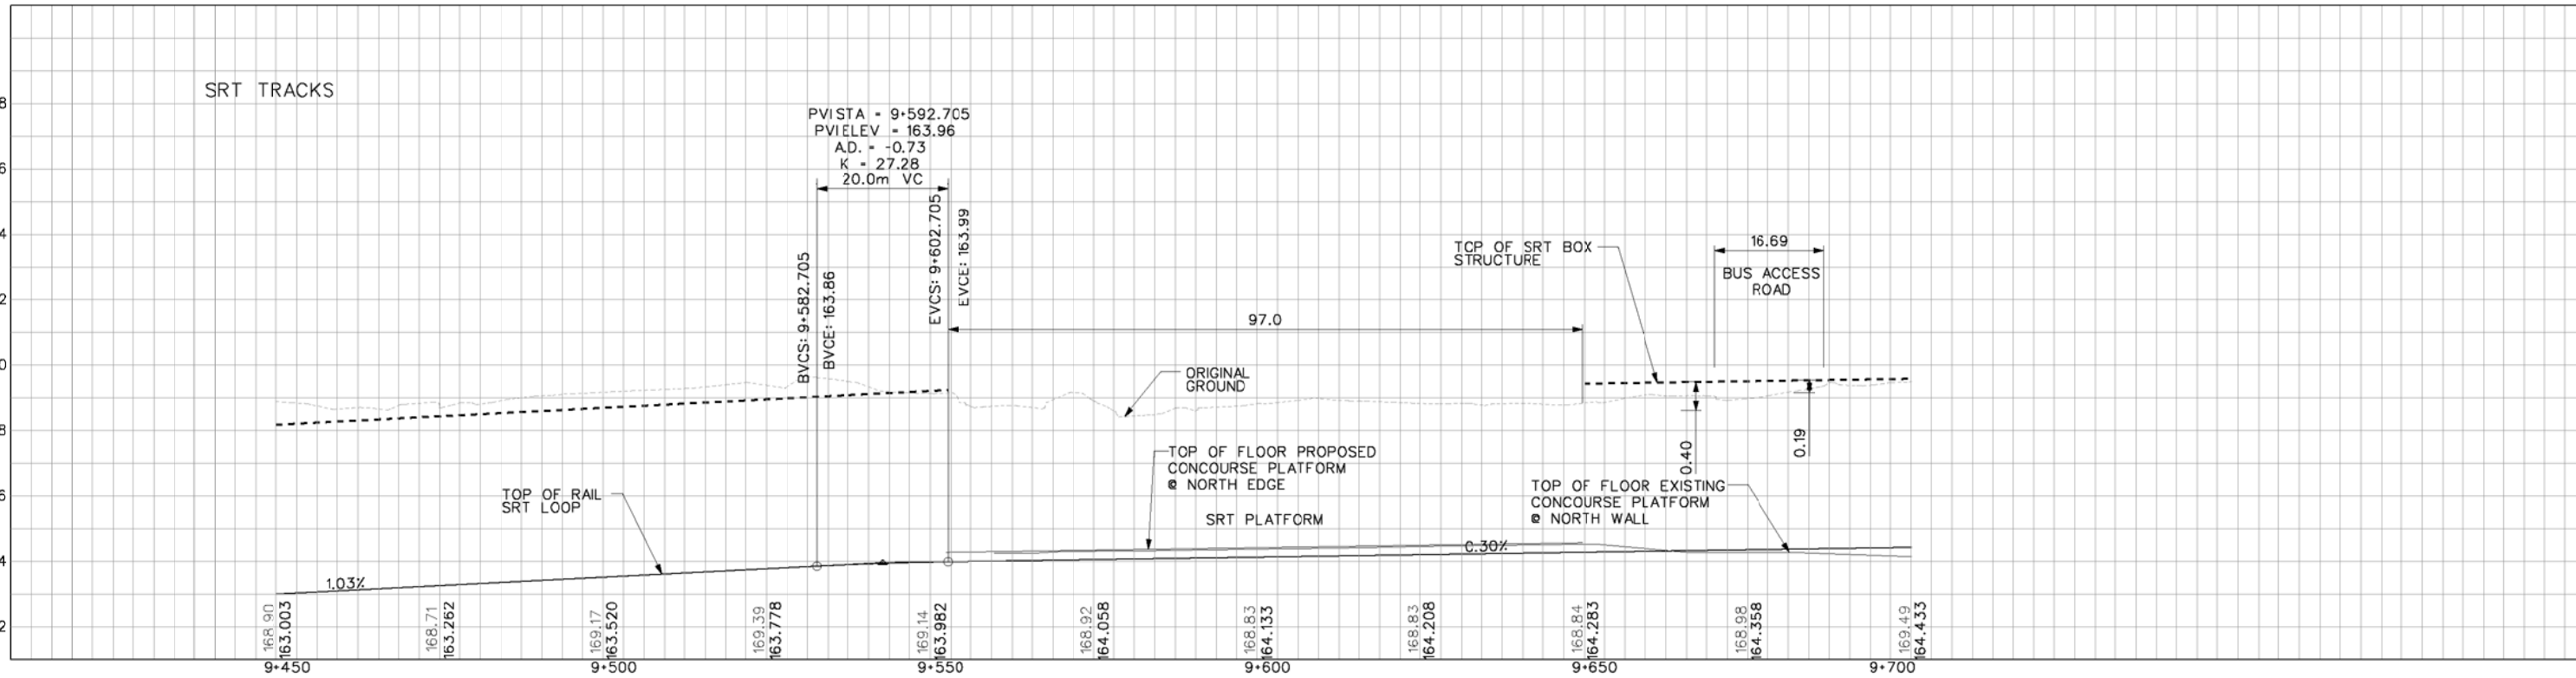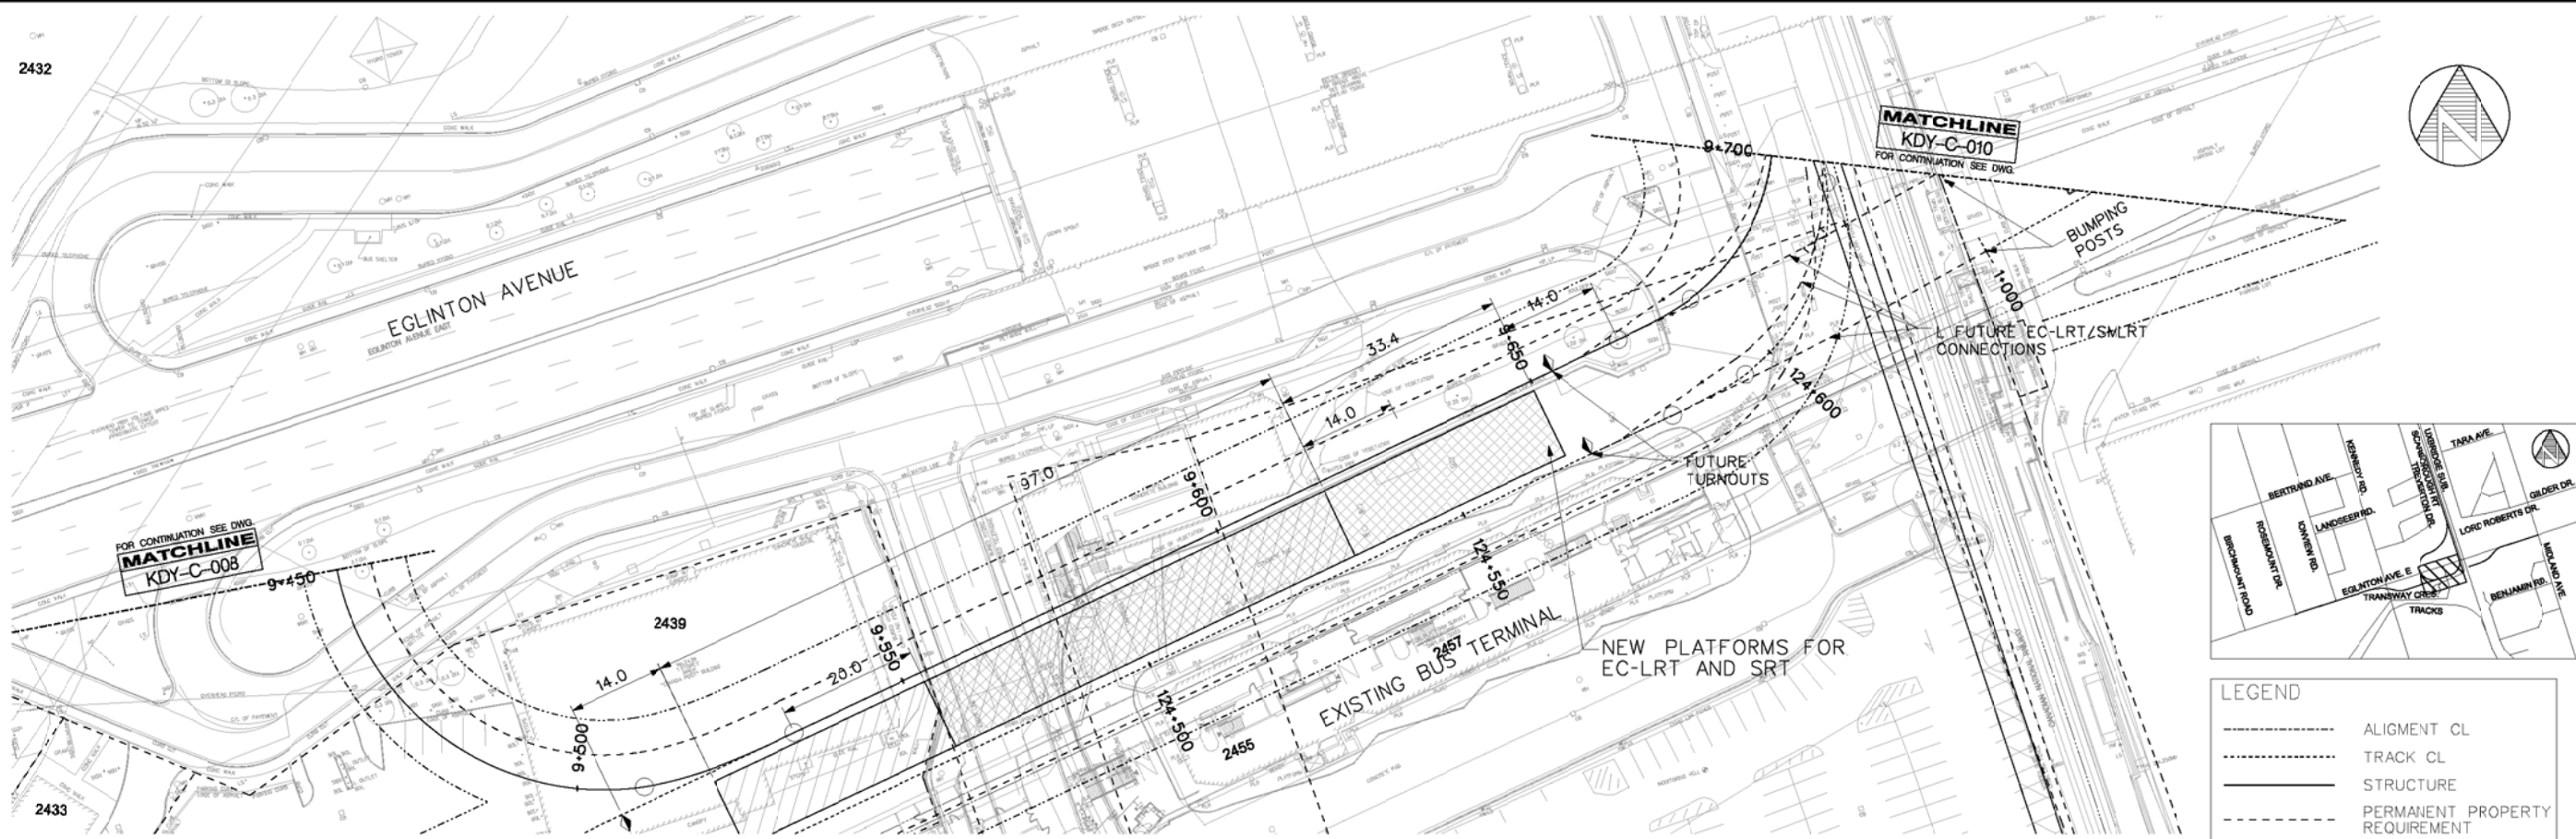

BLDG. REF. No. FILE SHEET No.


REVISIONS	REVISIONS



DRAWN: J.ARICO
 CHECKED: R.PETTIGREW
 DATE: 2010/09/24
 SCALE: 1:500
 1:100



KENNEDY STATION REDEVELOPMENT
 CONCEPTUAL DESIGN
 OPTION "A1-FINAL-100702"
 PLAN & PROFILE - SRT TRACKS (4)
 FROM STA. 9+450 TO STA. 9+700

Plot Date: 9/24/2010
 TORONTO TRANSIT COMMISSION
 TRANSIT CITY
 Dwg. No. KDY-C-009
 Sheet No. 09

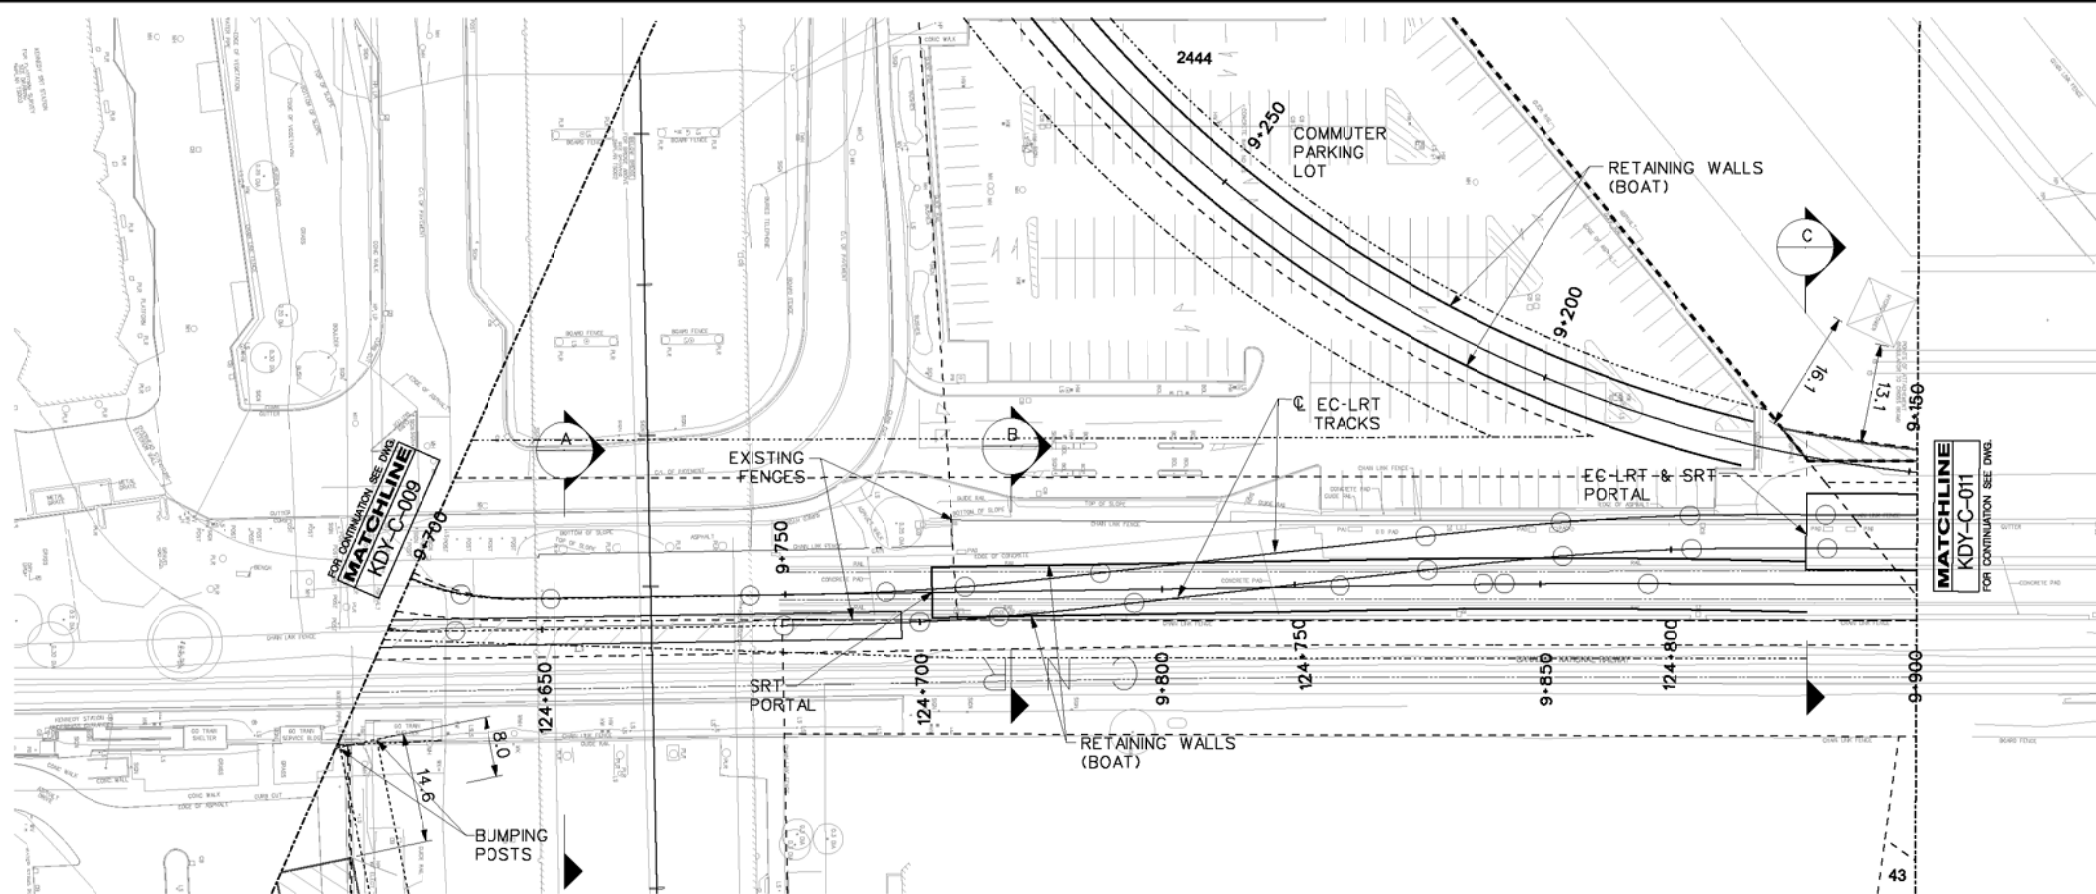


49

51

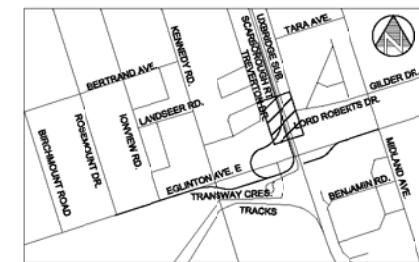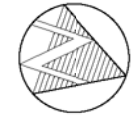

LEGEND

- ALIGNMENT CL
- TRACK CL
- STRUCTURE
- PERMANENT PROPERTY REQUIREMENT
- TEMPORARY PROPERTY REQUIREMENT
- PROPERTY LINE

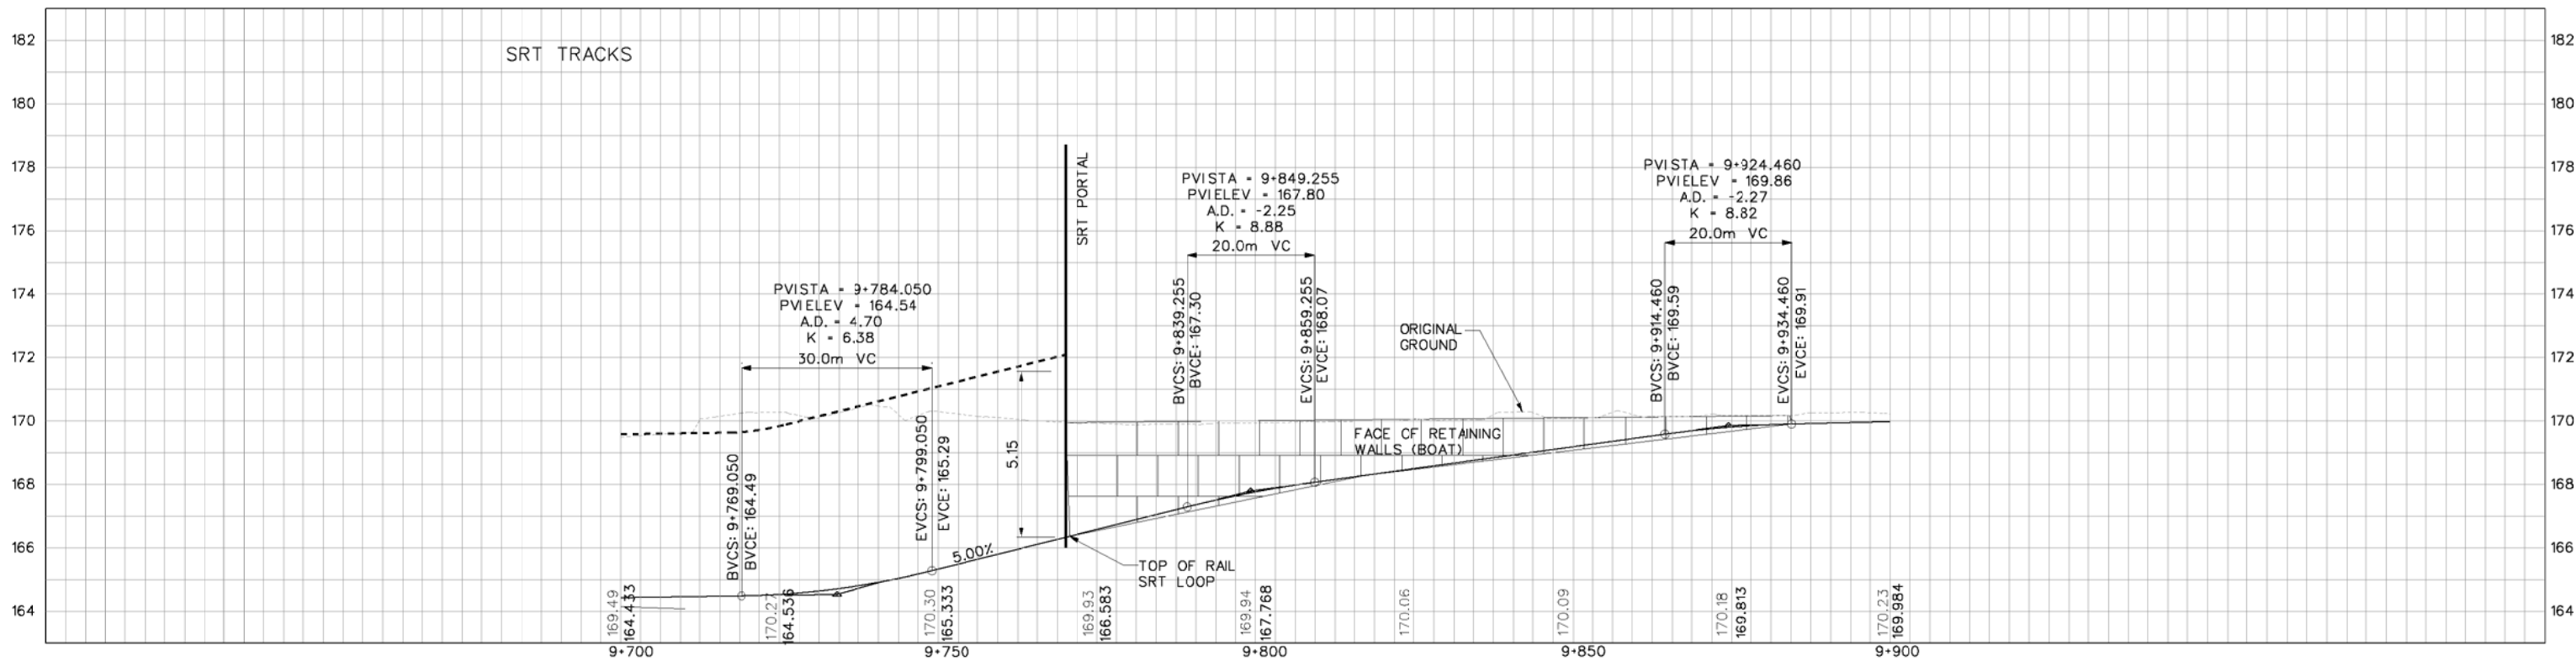

BLDG. REF. No.

FILE

SHEET No.

DRAWING No.

REVISIONS	REVISIONS






DRAWN	J.ARICO	YYYY/MM/DD	2010/09/24
CHECKED	R.PETTIGREW	2010/09/24	
DORRECT			
SCALE			

KENNEDY STATION REDEVELOPMENT

CONCEPTUAL DESIGN
 OPTION "A1-FINAL-100702"
 PLAN & PROFILE-SRT TRACKS (5)
 FROM STA. 9+700 TO STA. 9+900


Plot Date:	9/24/2010
TORONTO TRANSIT COMMISSION TRANSIT CITY	
Dwg. No.	KDY-C-010
Sheet No.	10

teboard.dgn (Transit City Border) NOV2009

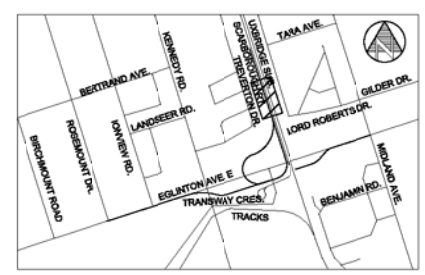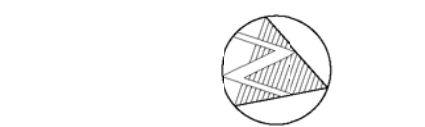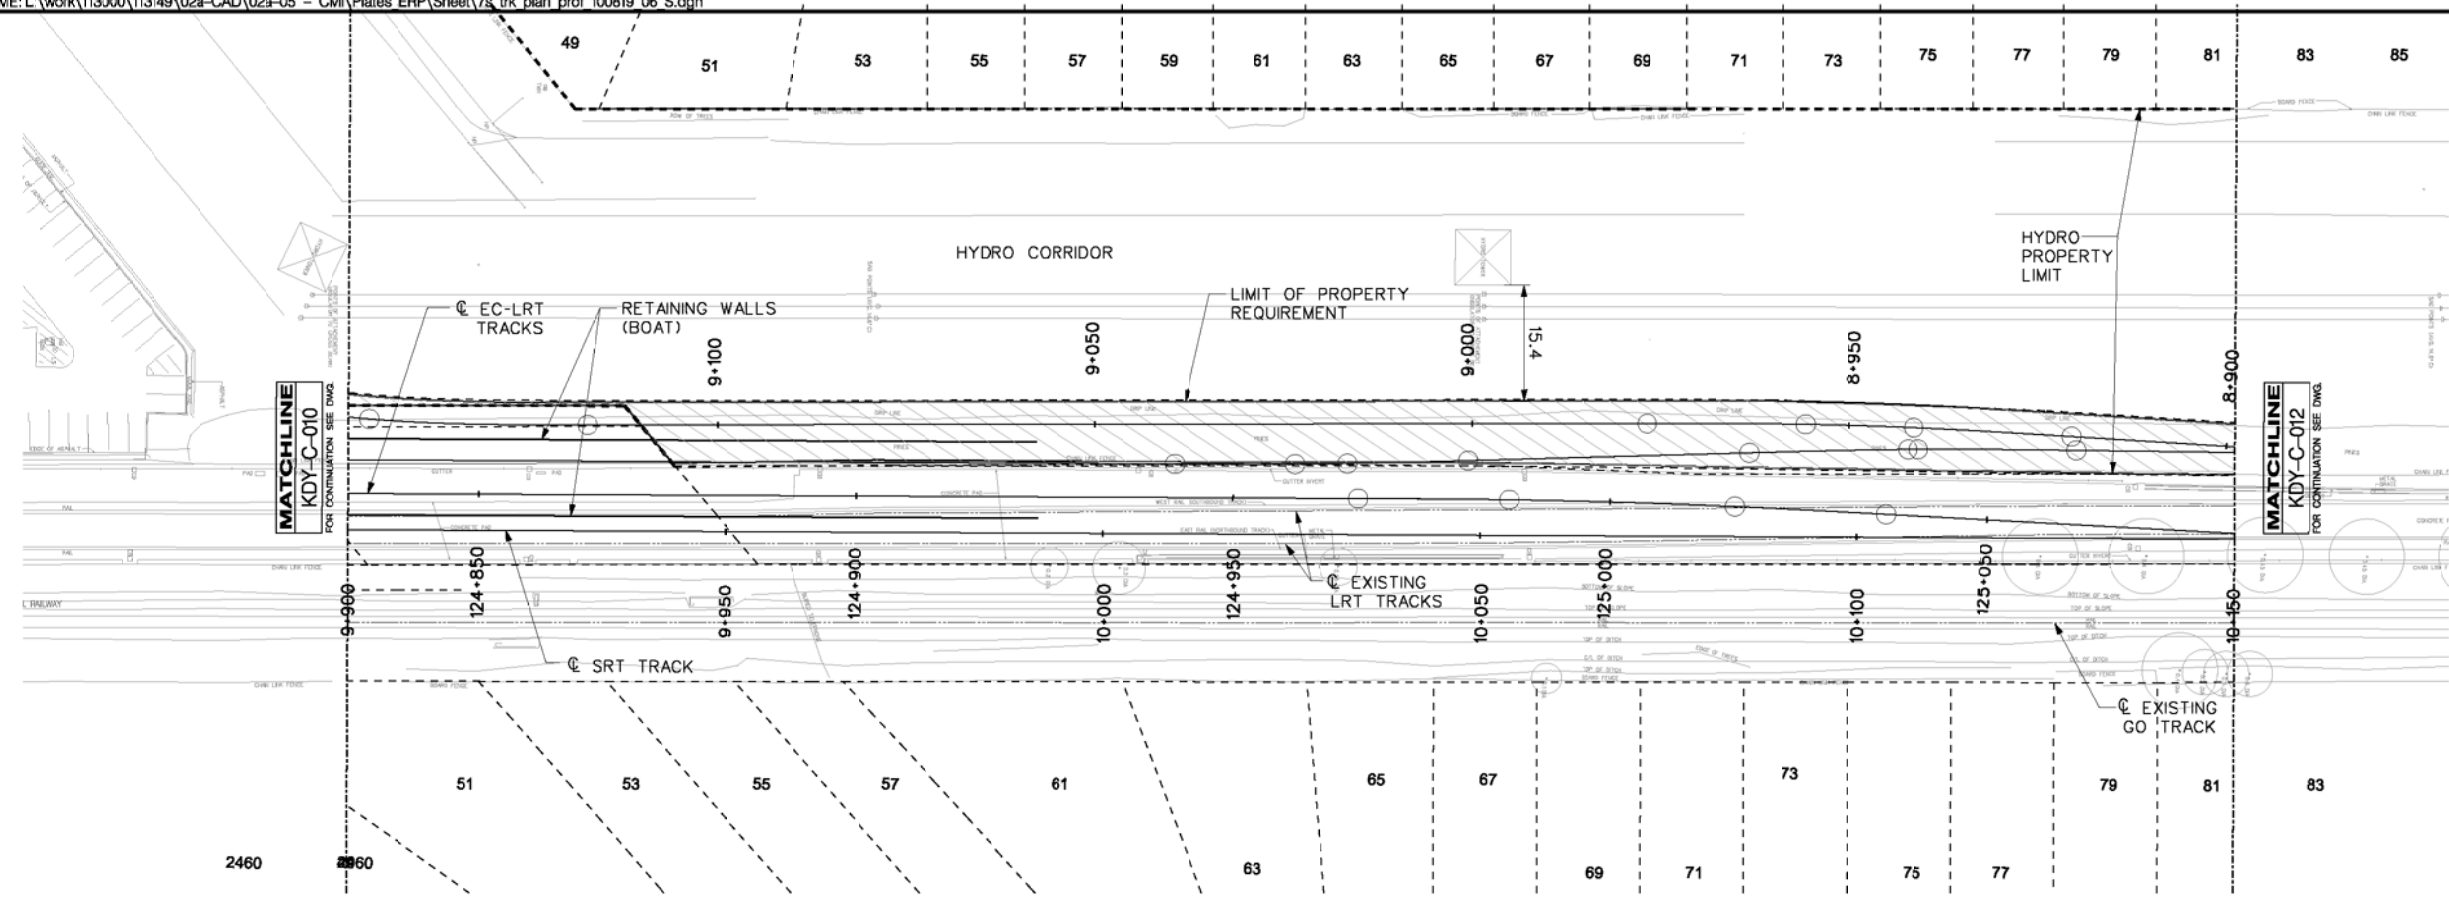

LEGEND

- ALIGNMENT CL
- TRACK CL
- STRUCTURE
- - - PERMANENT PROPERTY REQUIREMENT
- - - TEMPORARY PROPERTY REQUIREMENT
- - - PROPERTY LINE

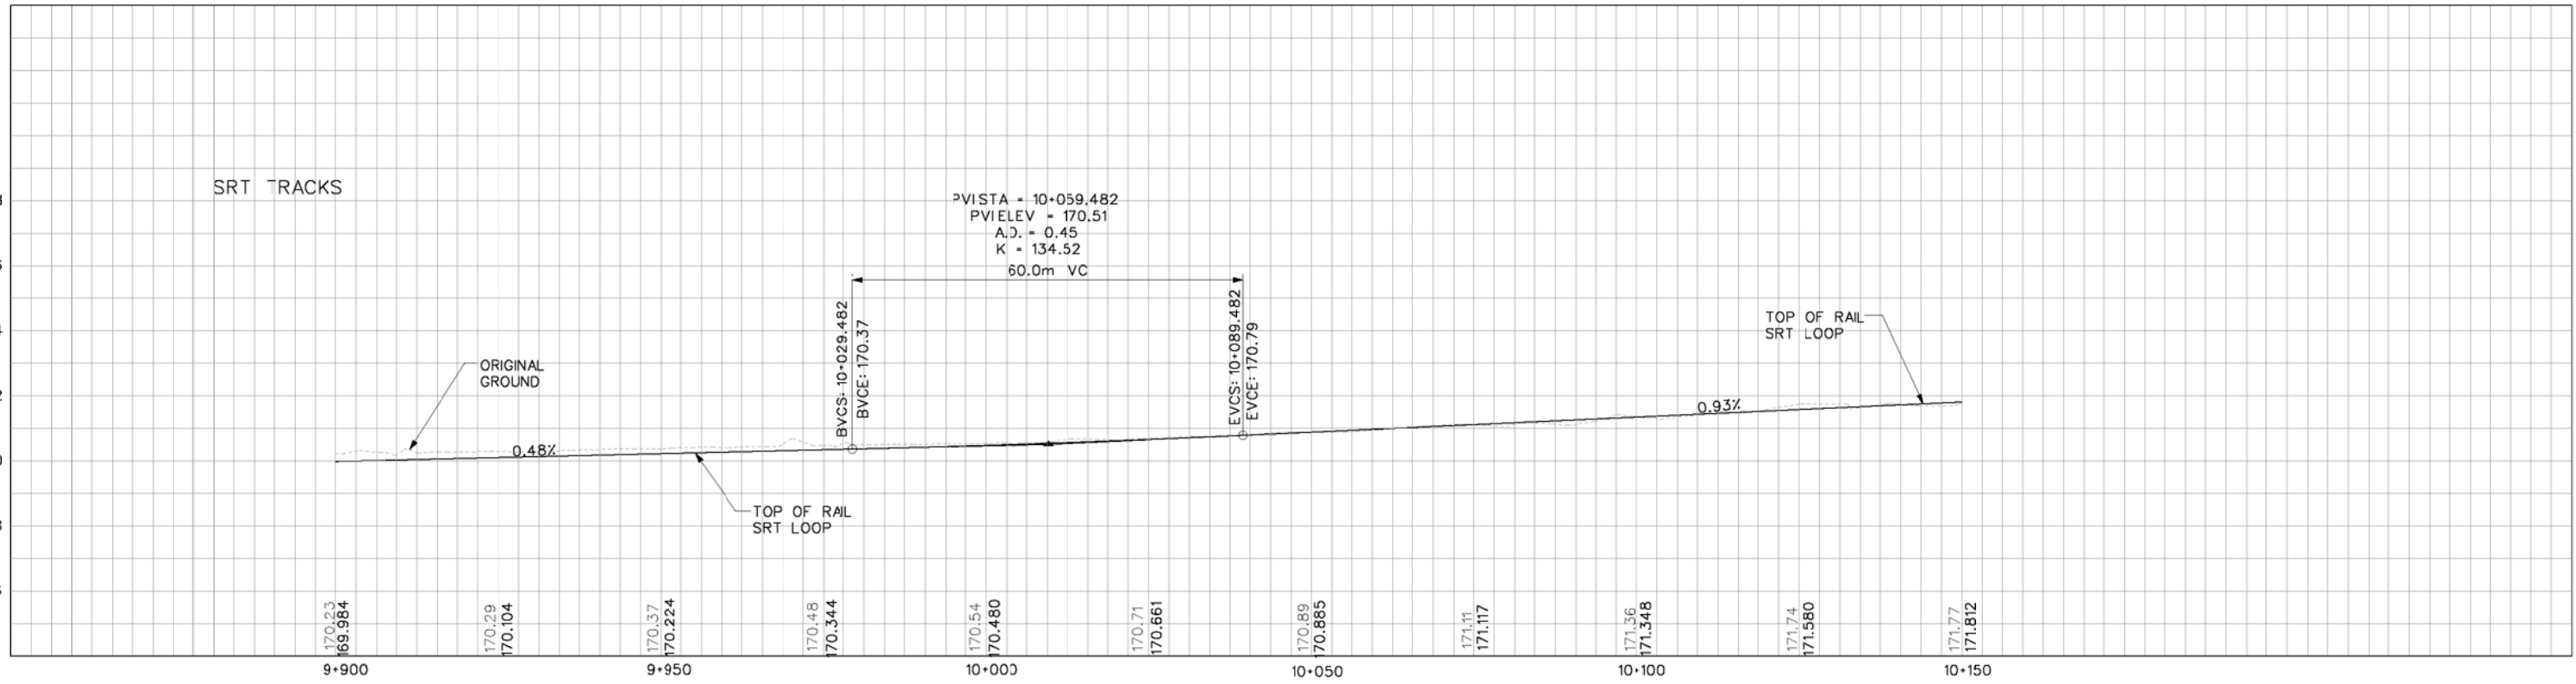

BLDG. REF. No. FILE SHEET No.

REVISIONS	REVISIONS



DRAWN: J.ARICO
 CHECKED: R.PETTIGREW
 CORRECT:
 SCALE: 1:500
 1:100

KENNEDY STATION REDEVELOPMENT
 CONCEPTUAL DESIGN
 OPTION "A1-FINAL-100702"
 PLAN & PROFILE - SRT TRACKS (6)
 FROM STA. 9+900 TO STA. 10+150

Plot Date: 9/24/2010

 TORONTO TRANSIT COMMISSION
 TRANSIT CITY
 Dwg. No. **KDY-C-011** Sheet No. **11**